


Dammwandsystem
Dam - Wall - System

Glattwandsystem
Plain - Wall - System

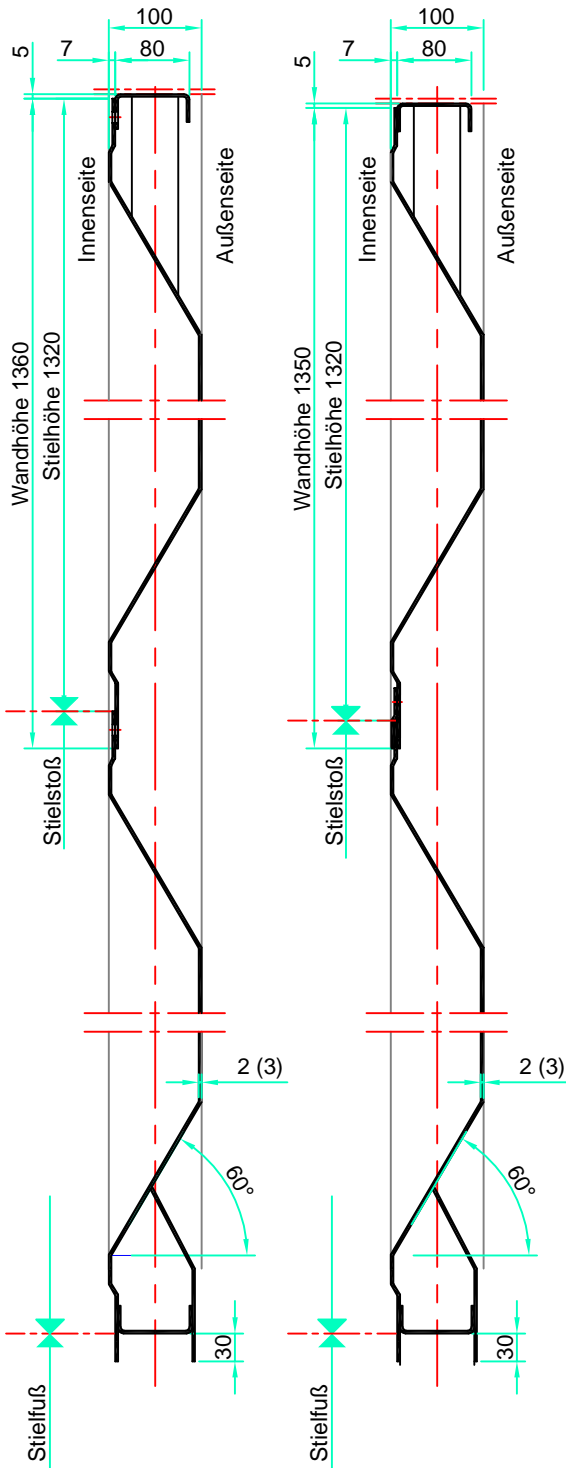

Prinzip Ausführung m. Schraubüberlappung / V

Prinzip Ausführung m. Stecküberlappung / G

Prinzip Ausführung Glattblechverkleidung, Schraub (G)- oder Stecküberlappung (V)

Prinzip Ausführung m. Stecküberlappung / G

Principle Version with bolted - overlap / V

Principle Version with set - overlap / G

Principle Version smooth plate cladding, bolted (G)- or set overlap (V)

Principle Version with set - overlap / G

NOTES:-

- DO NOT SCALE FROM THIS DRAWING. FOLLOW WRITTEN DIMENSIONS ONLY.
- ALL DIMENSIONS ARE IN MILLIMETERS UNLESS OTHERWISE NOTED.
- THIS DRAWING SHALL BE READ IN CONJUNCTION WITH ALL OTHER
- CHANGES IN DESIGN ARE RESERVED

H	Datum	Name	SIOELEMENTE FÜR ECKIGE STAHLSILOS	
G	Bearb. 02.04.05	Mi. Martini	PRINZIP WANDAUFBAU	
F	Gepr.		SILO ELEMENT FOR ANGULAR STEEL SILOS	
E	Norm		PRINCIPLE WALL DESIGN	
D	Maßstab		Zeichnungsnummer N 100/30/04/3-B	
C			Ersatz für	
B	Prospektdarstellung 04.04.05	MMA	MARTIN	
A	Fußausführung 20.06.01	E.P.	Lobenstein/Tn.	
Zust.	Änderung	Datum	Name	